

7.1 Roof System
 7.8 Roof insulation
 1.5 Eave Detail

9.1 Standard Finishes
 6.1 Wood blocking

8.1 Standard Window System

FINISHED ROOM

4.7 Furred Masonry System
 Wood or Vinyl Siding
 on exterior furring
 1-1/2" rigid insulation
 Stud-Block™ backup wythe

9.2 Interior gypsum board
 adhered and screwed
 directly to block
 7.6 2" air space
 9.1 Standard finishes
 4.2 Block-Joist™
 Floor System


Masonry Foundation Facing
 7.4 Base flashing and weep

7.3 Perimeter insulation


BASEMENT


7.1 Waterproofing
 System
 7.2 Foundation drainage
 system
 3.1 Concrete footing


3.2 Concrete floor slab

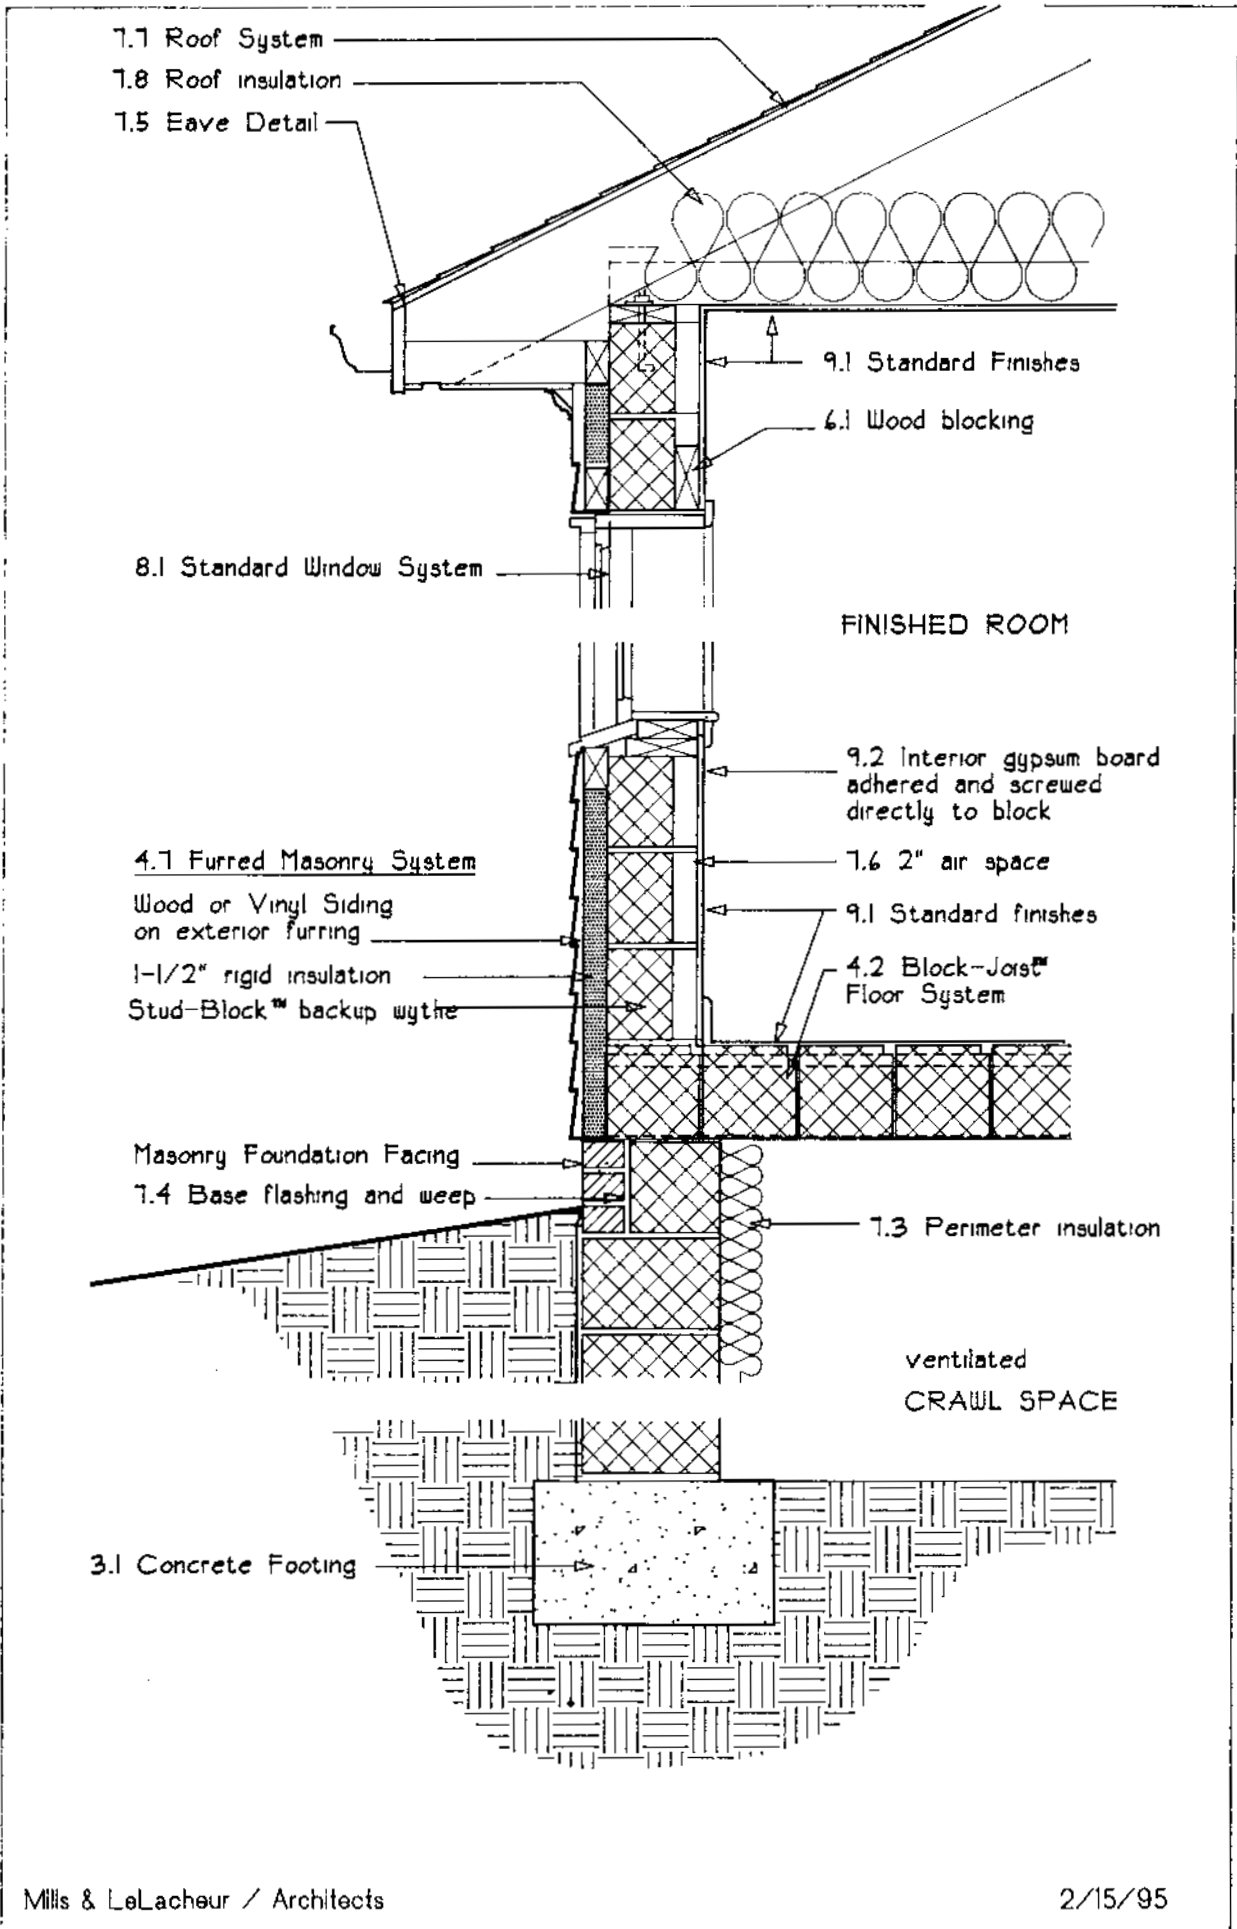



VMC C446R

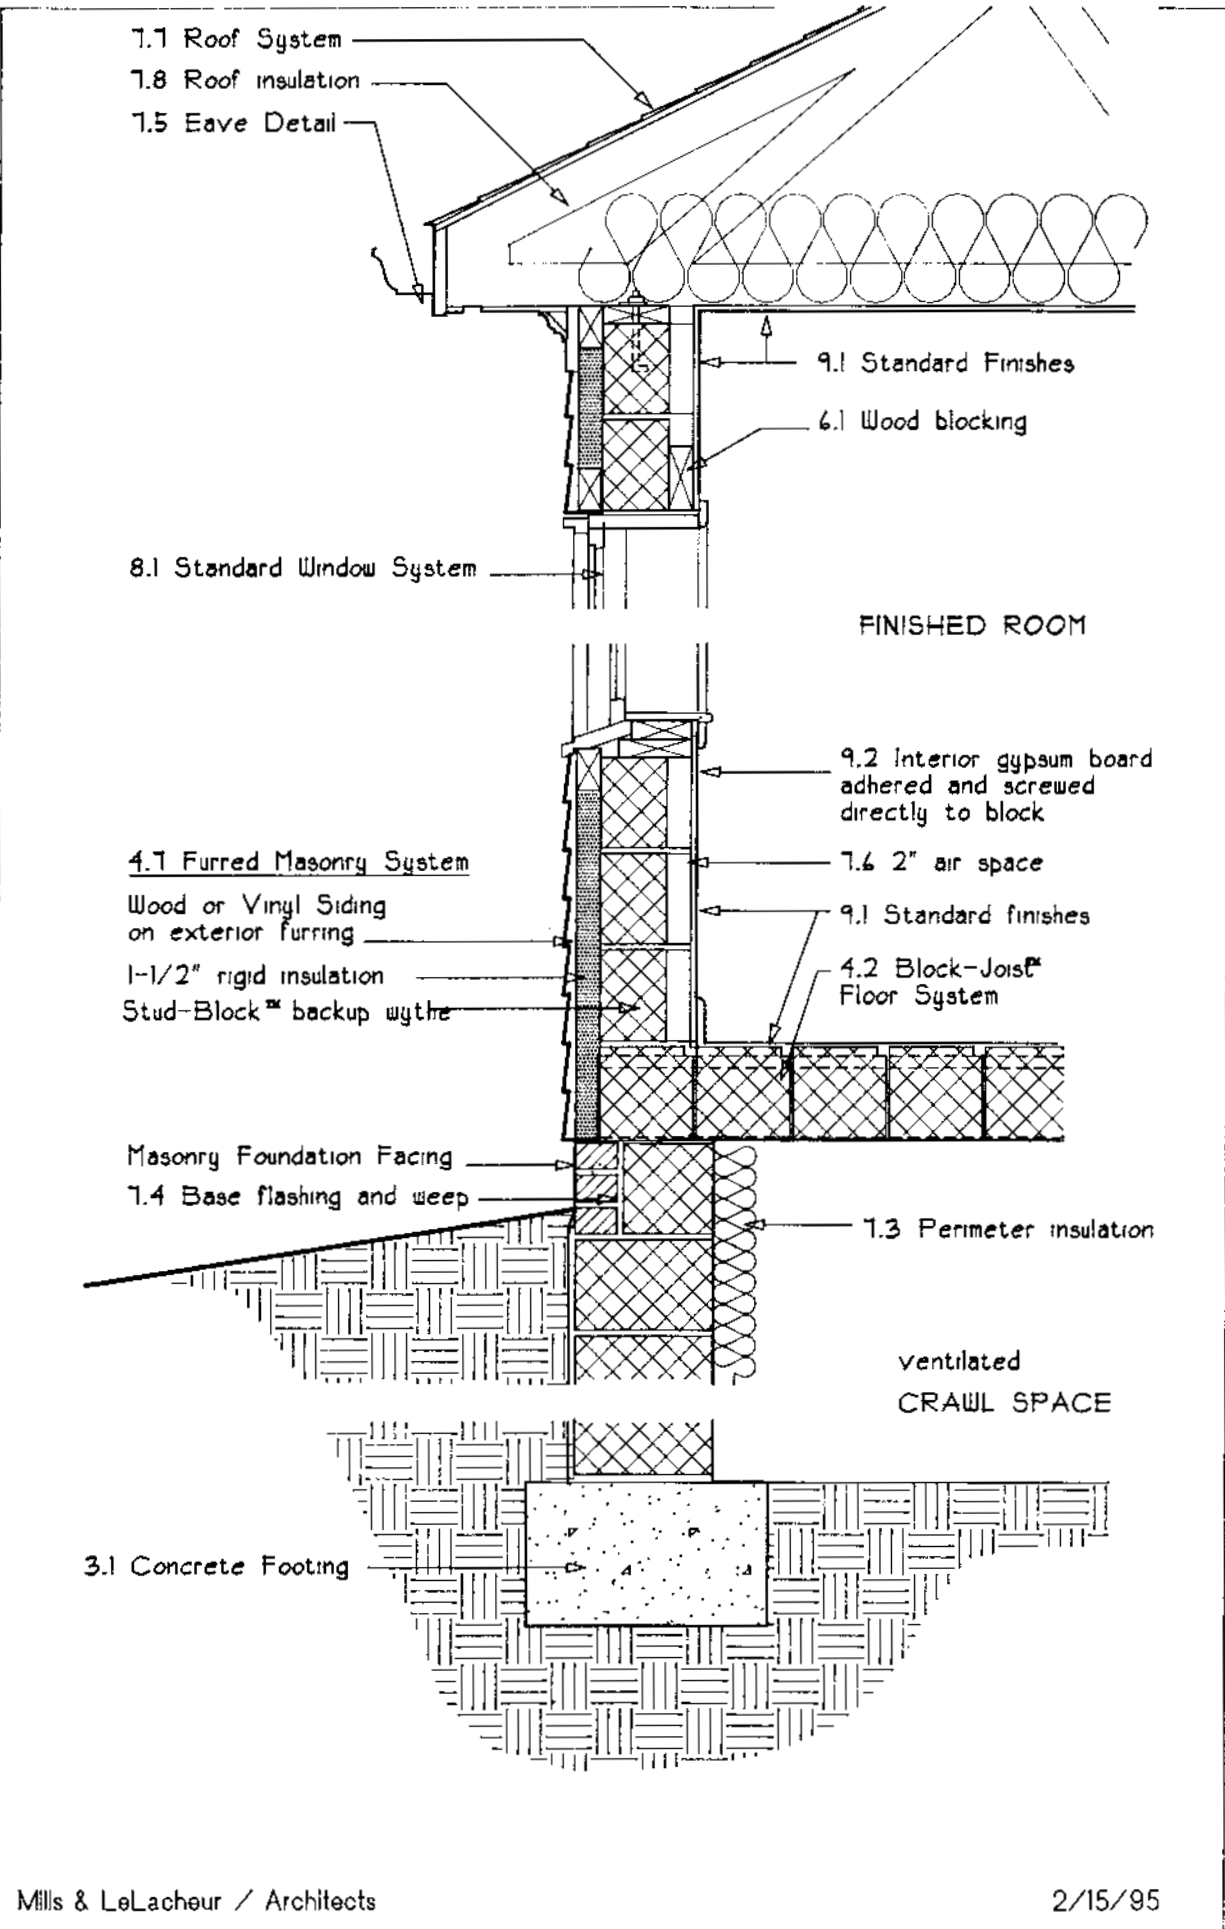

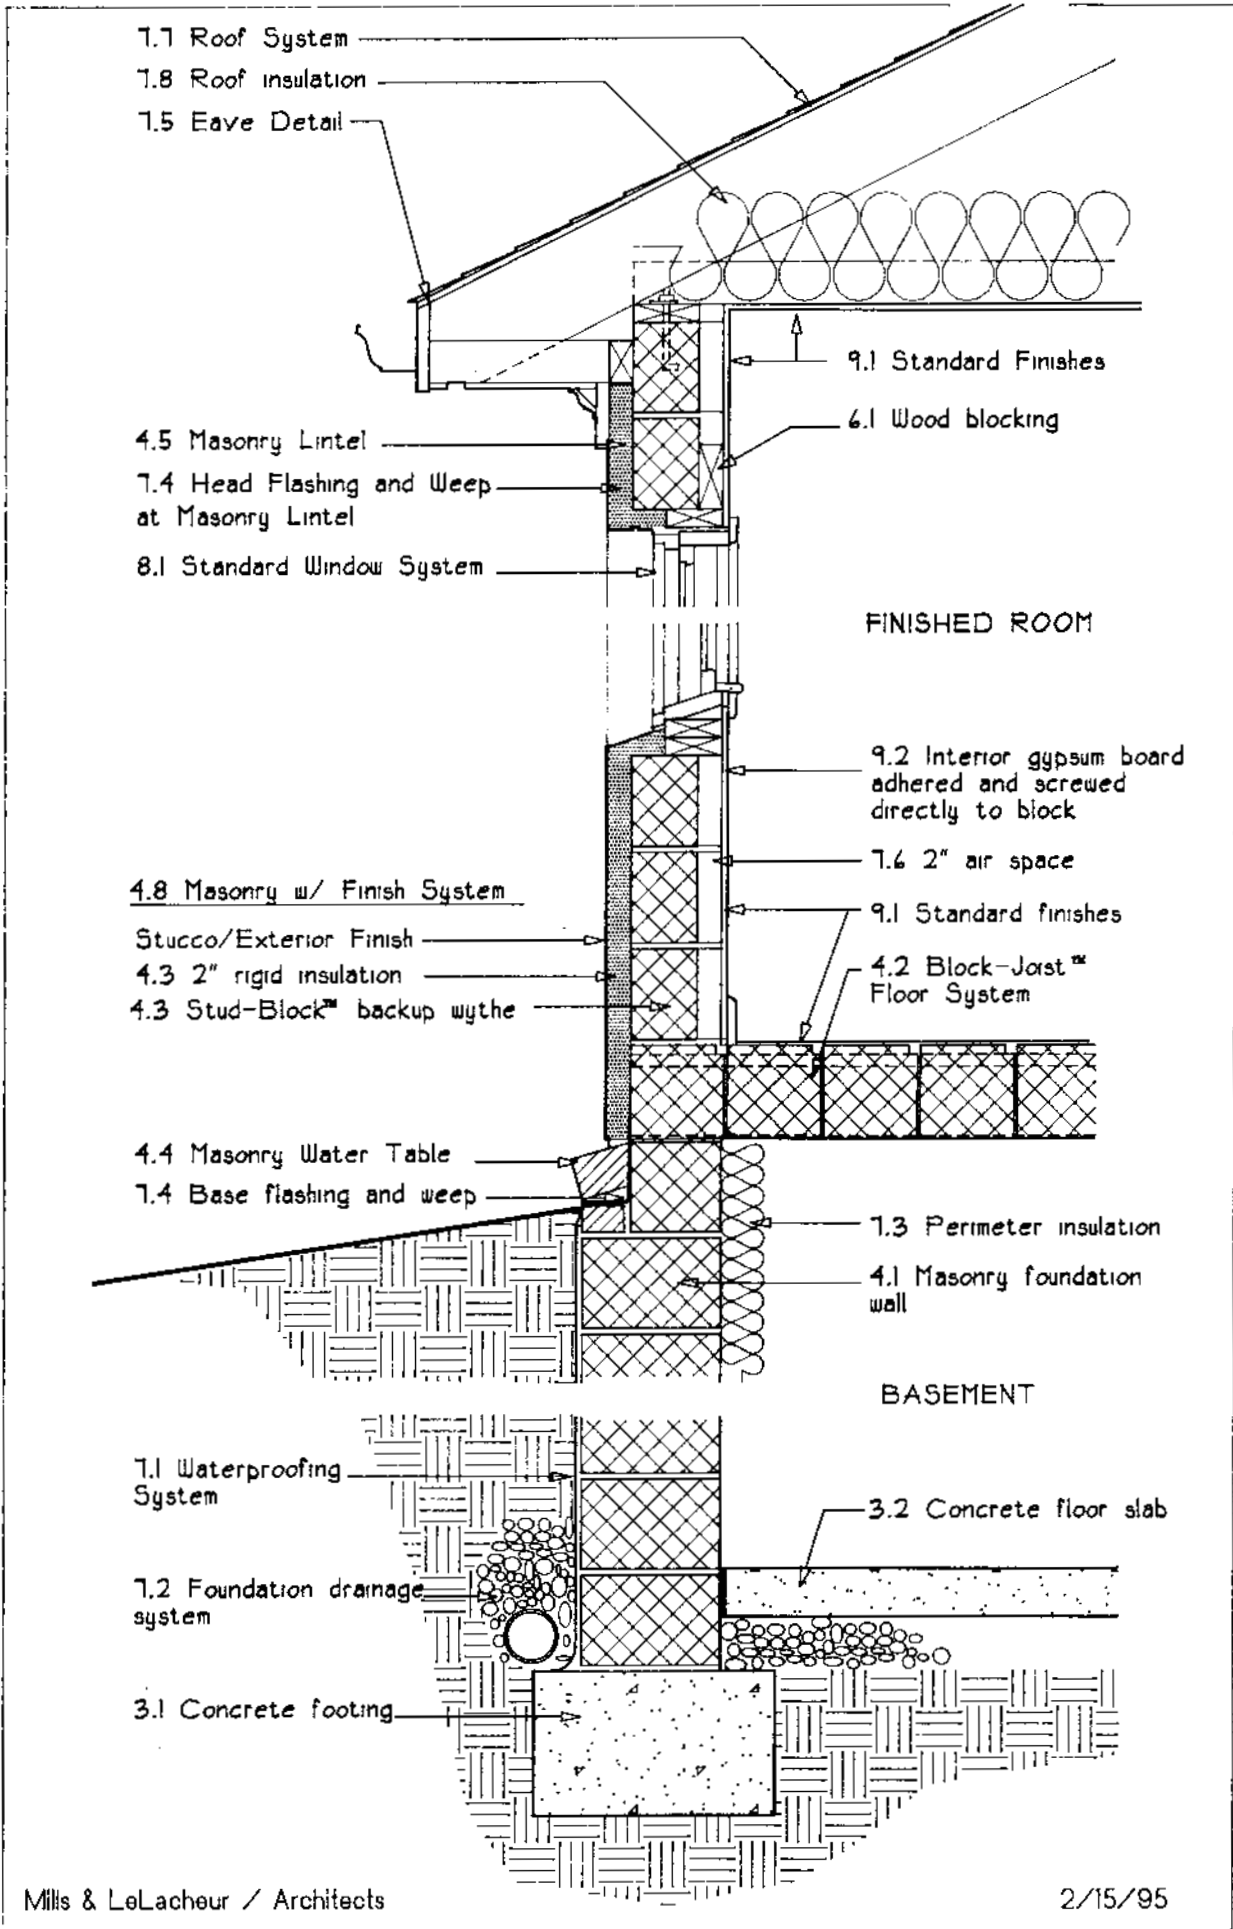

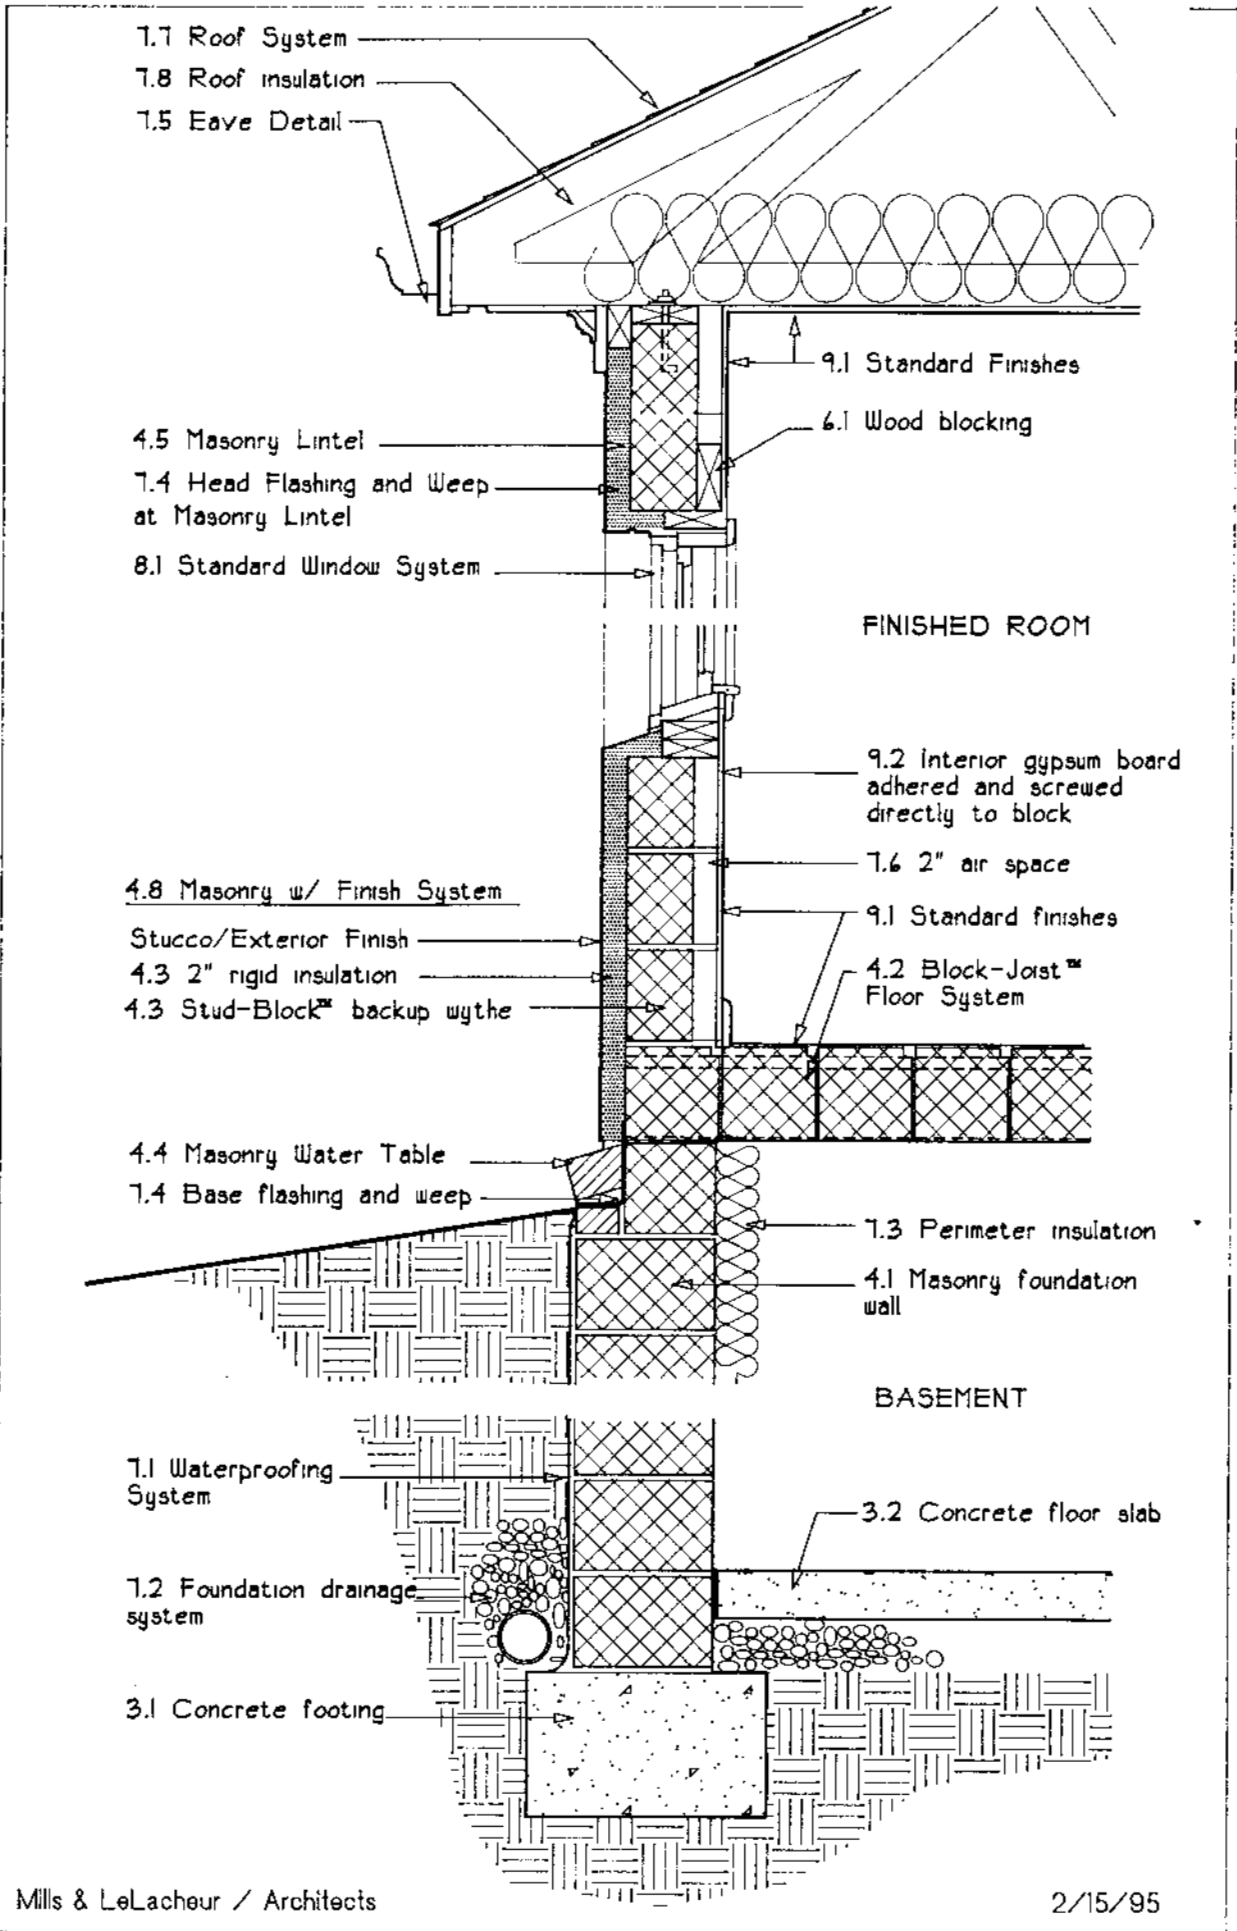

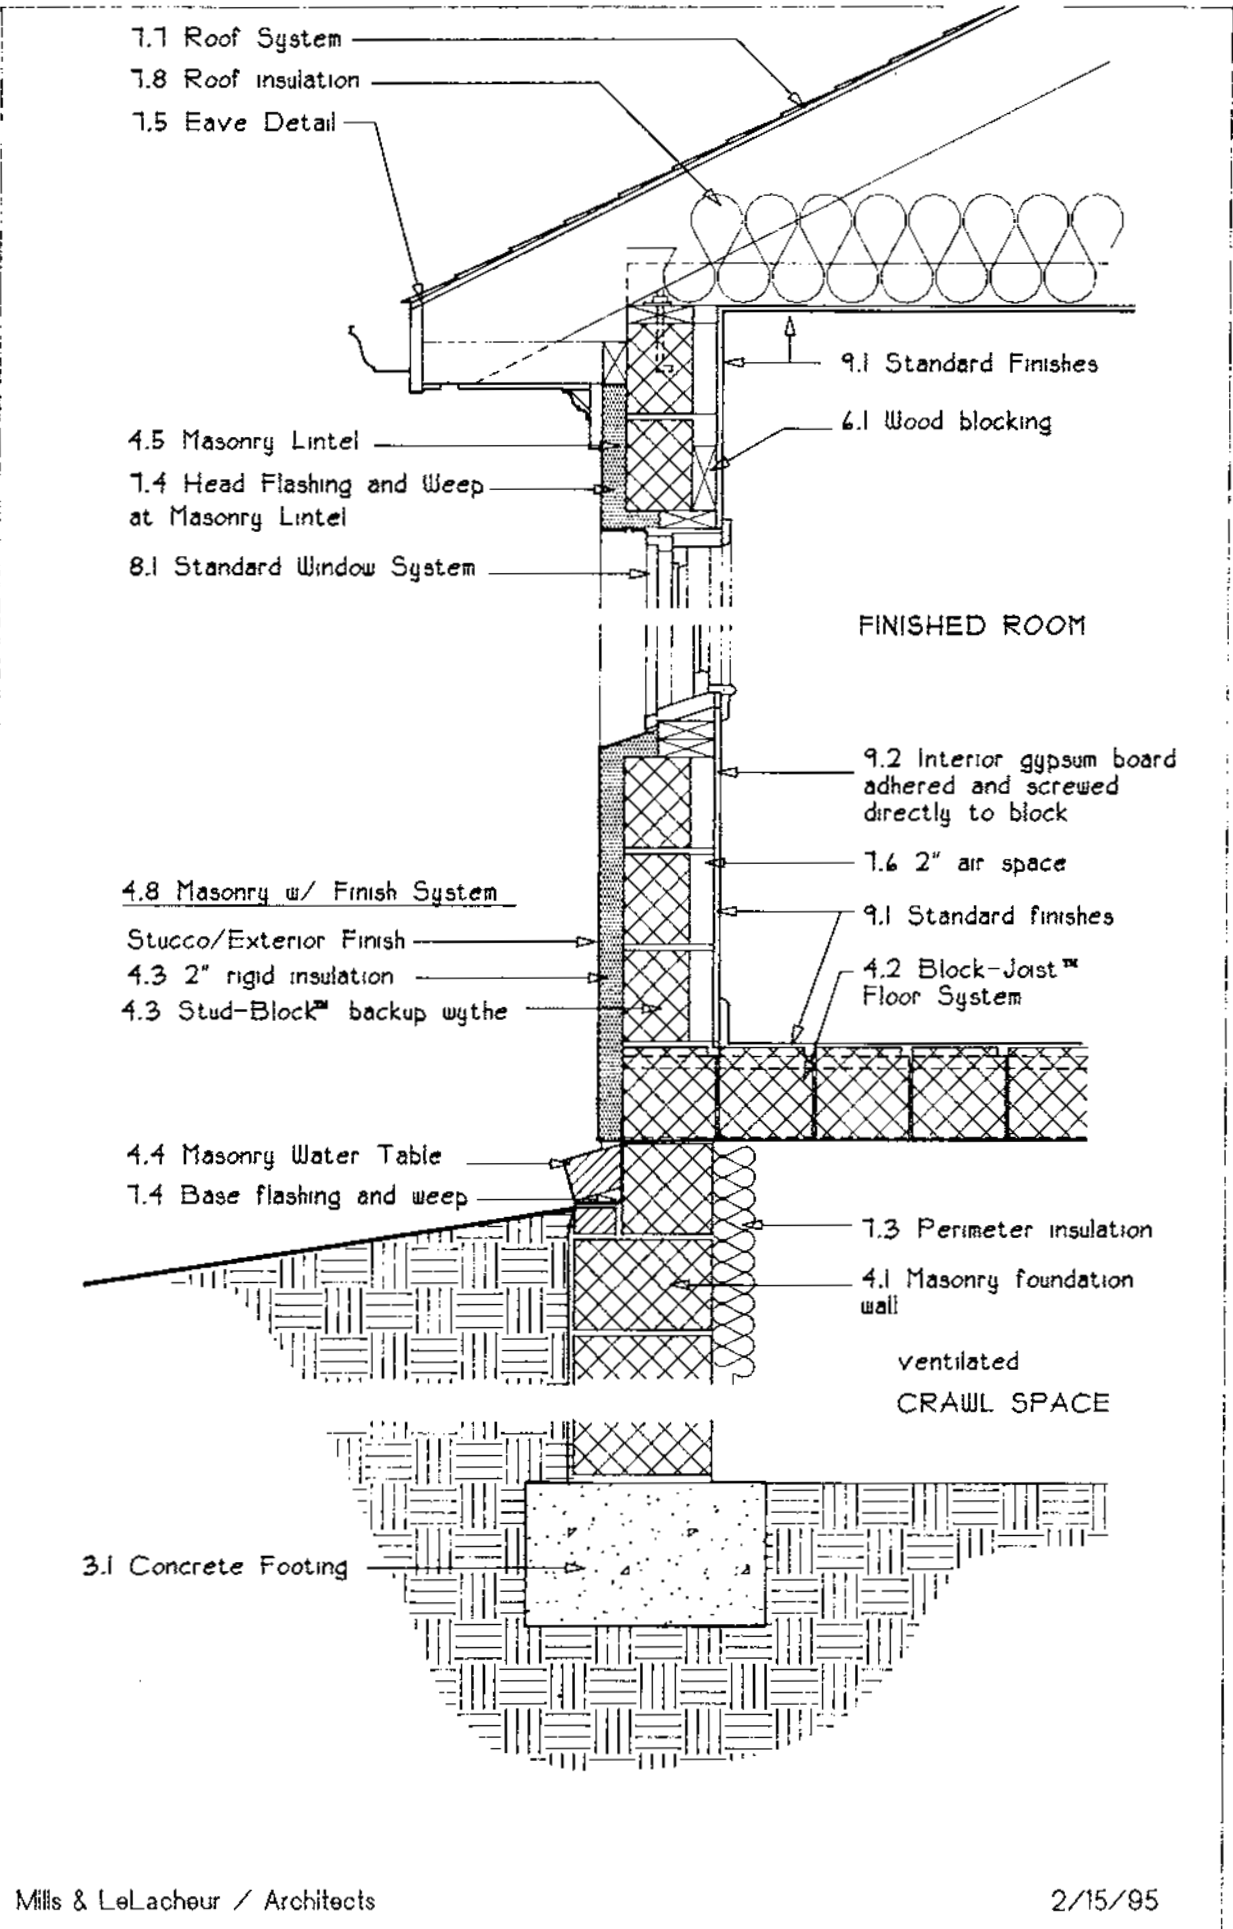

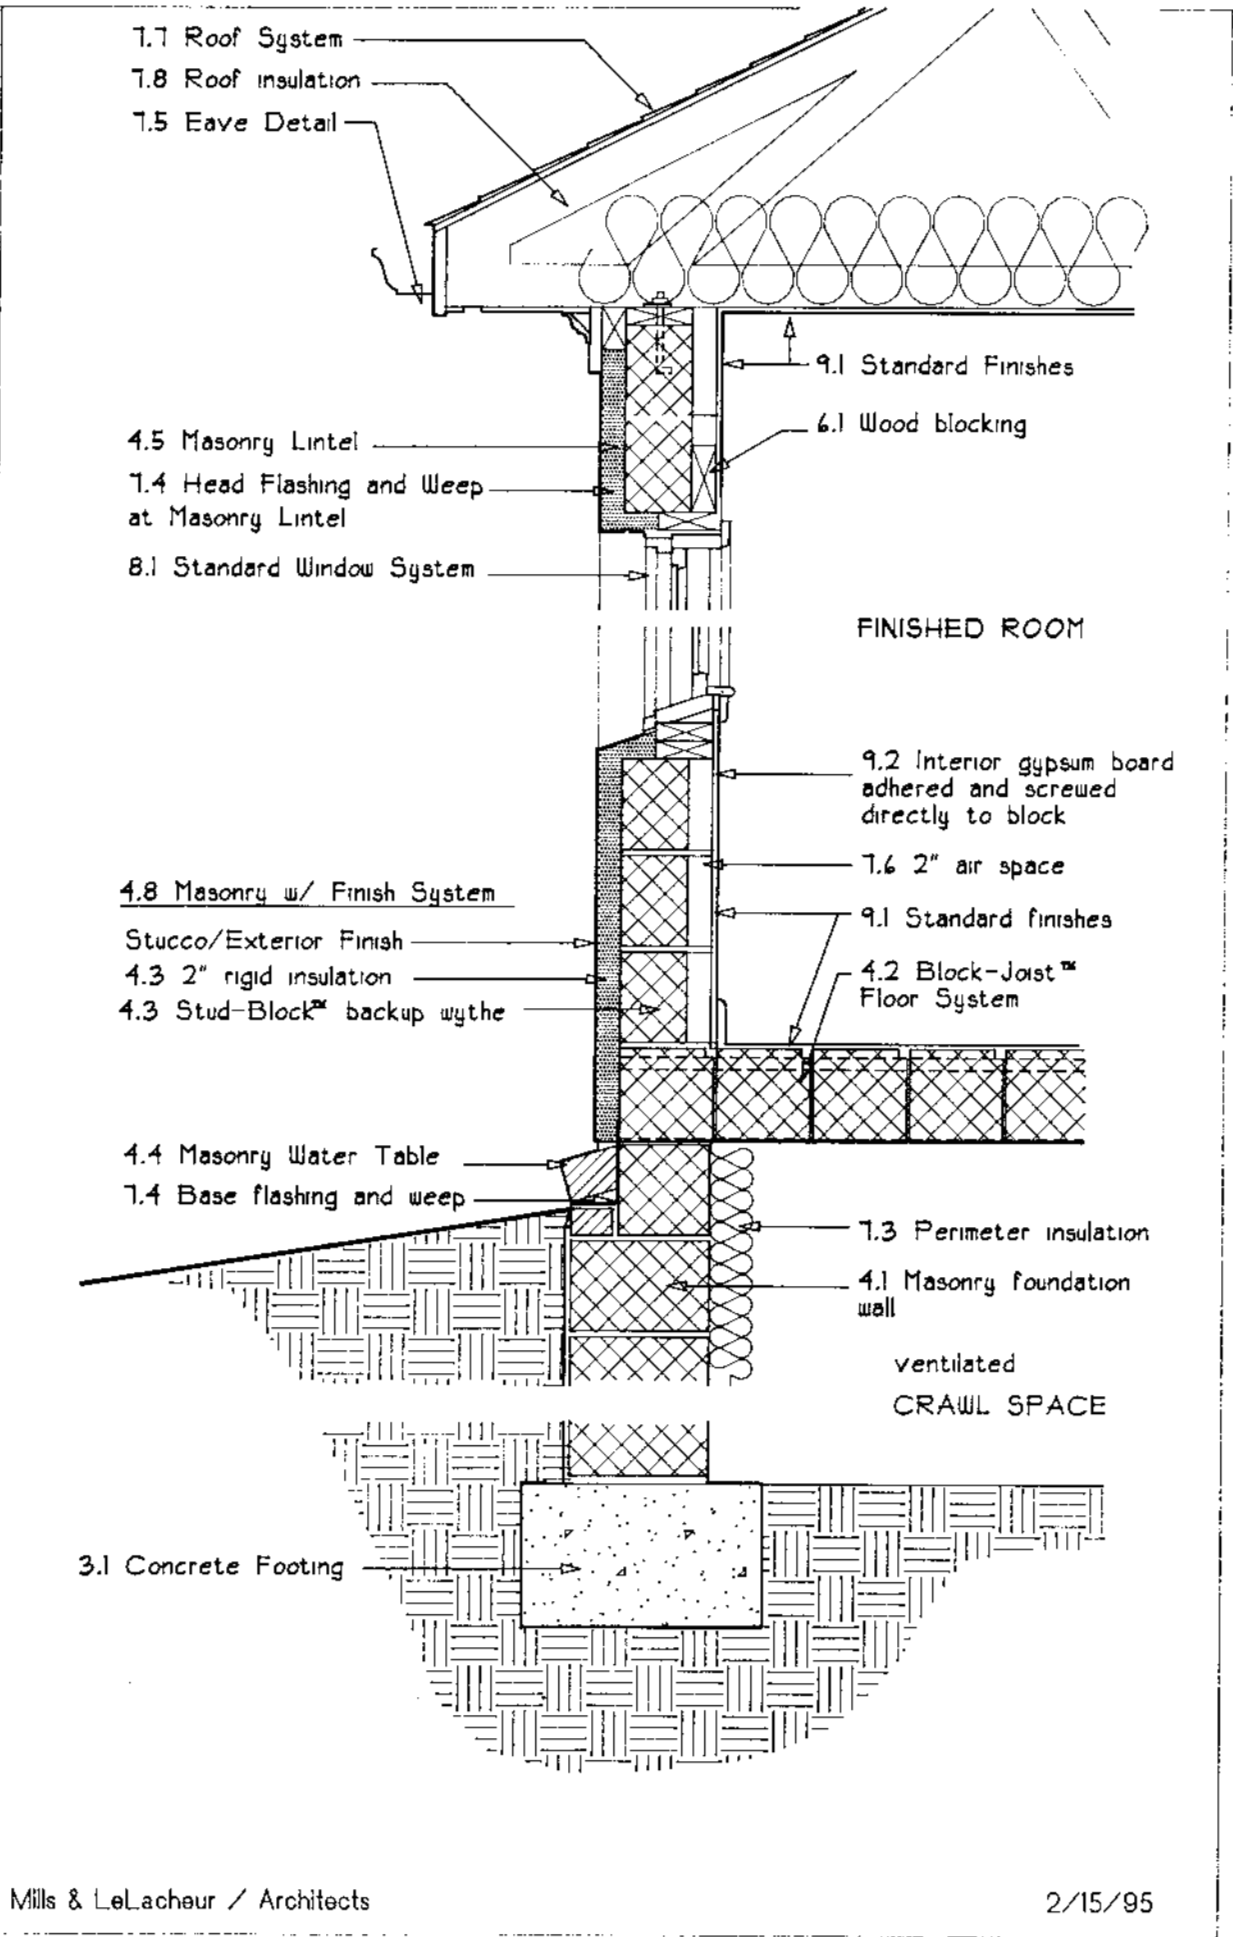

VMC C449T